
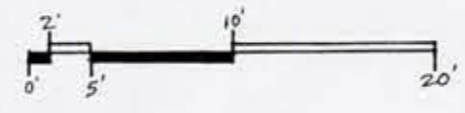


EXISTING CONDITIONS


NOTES

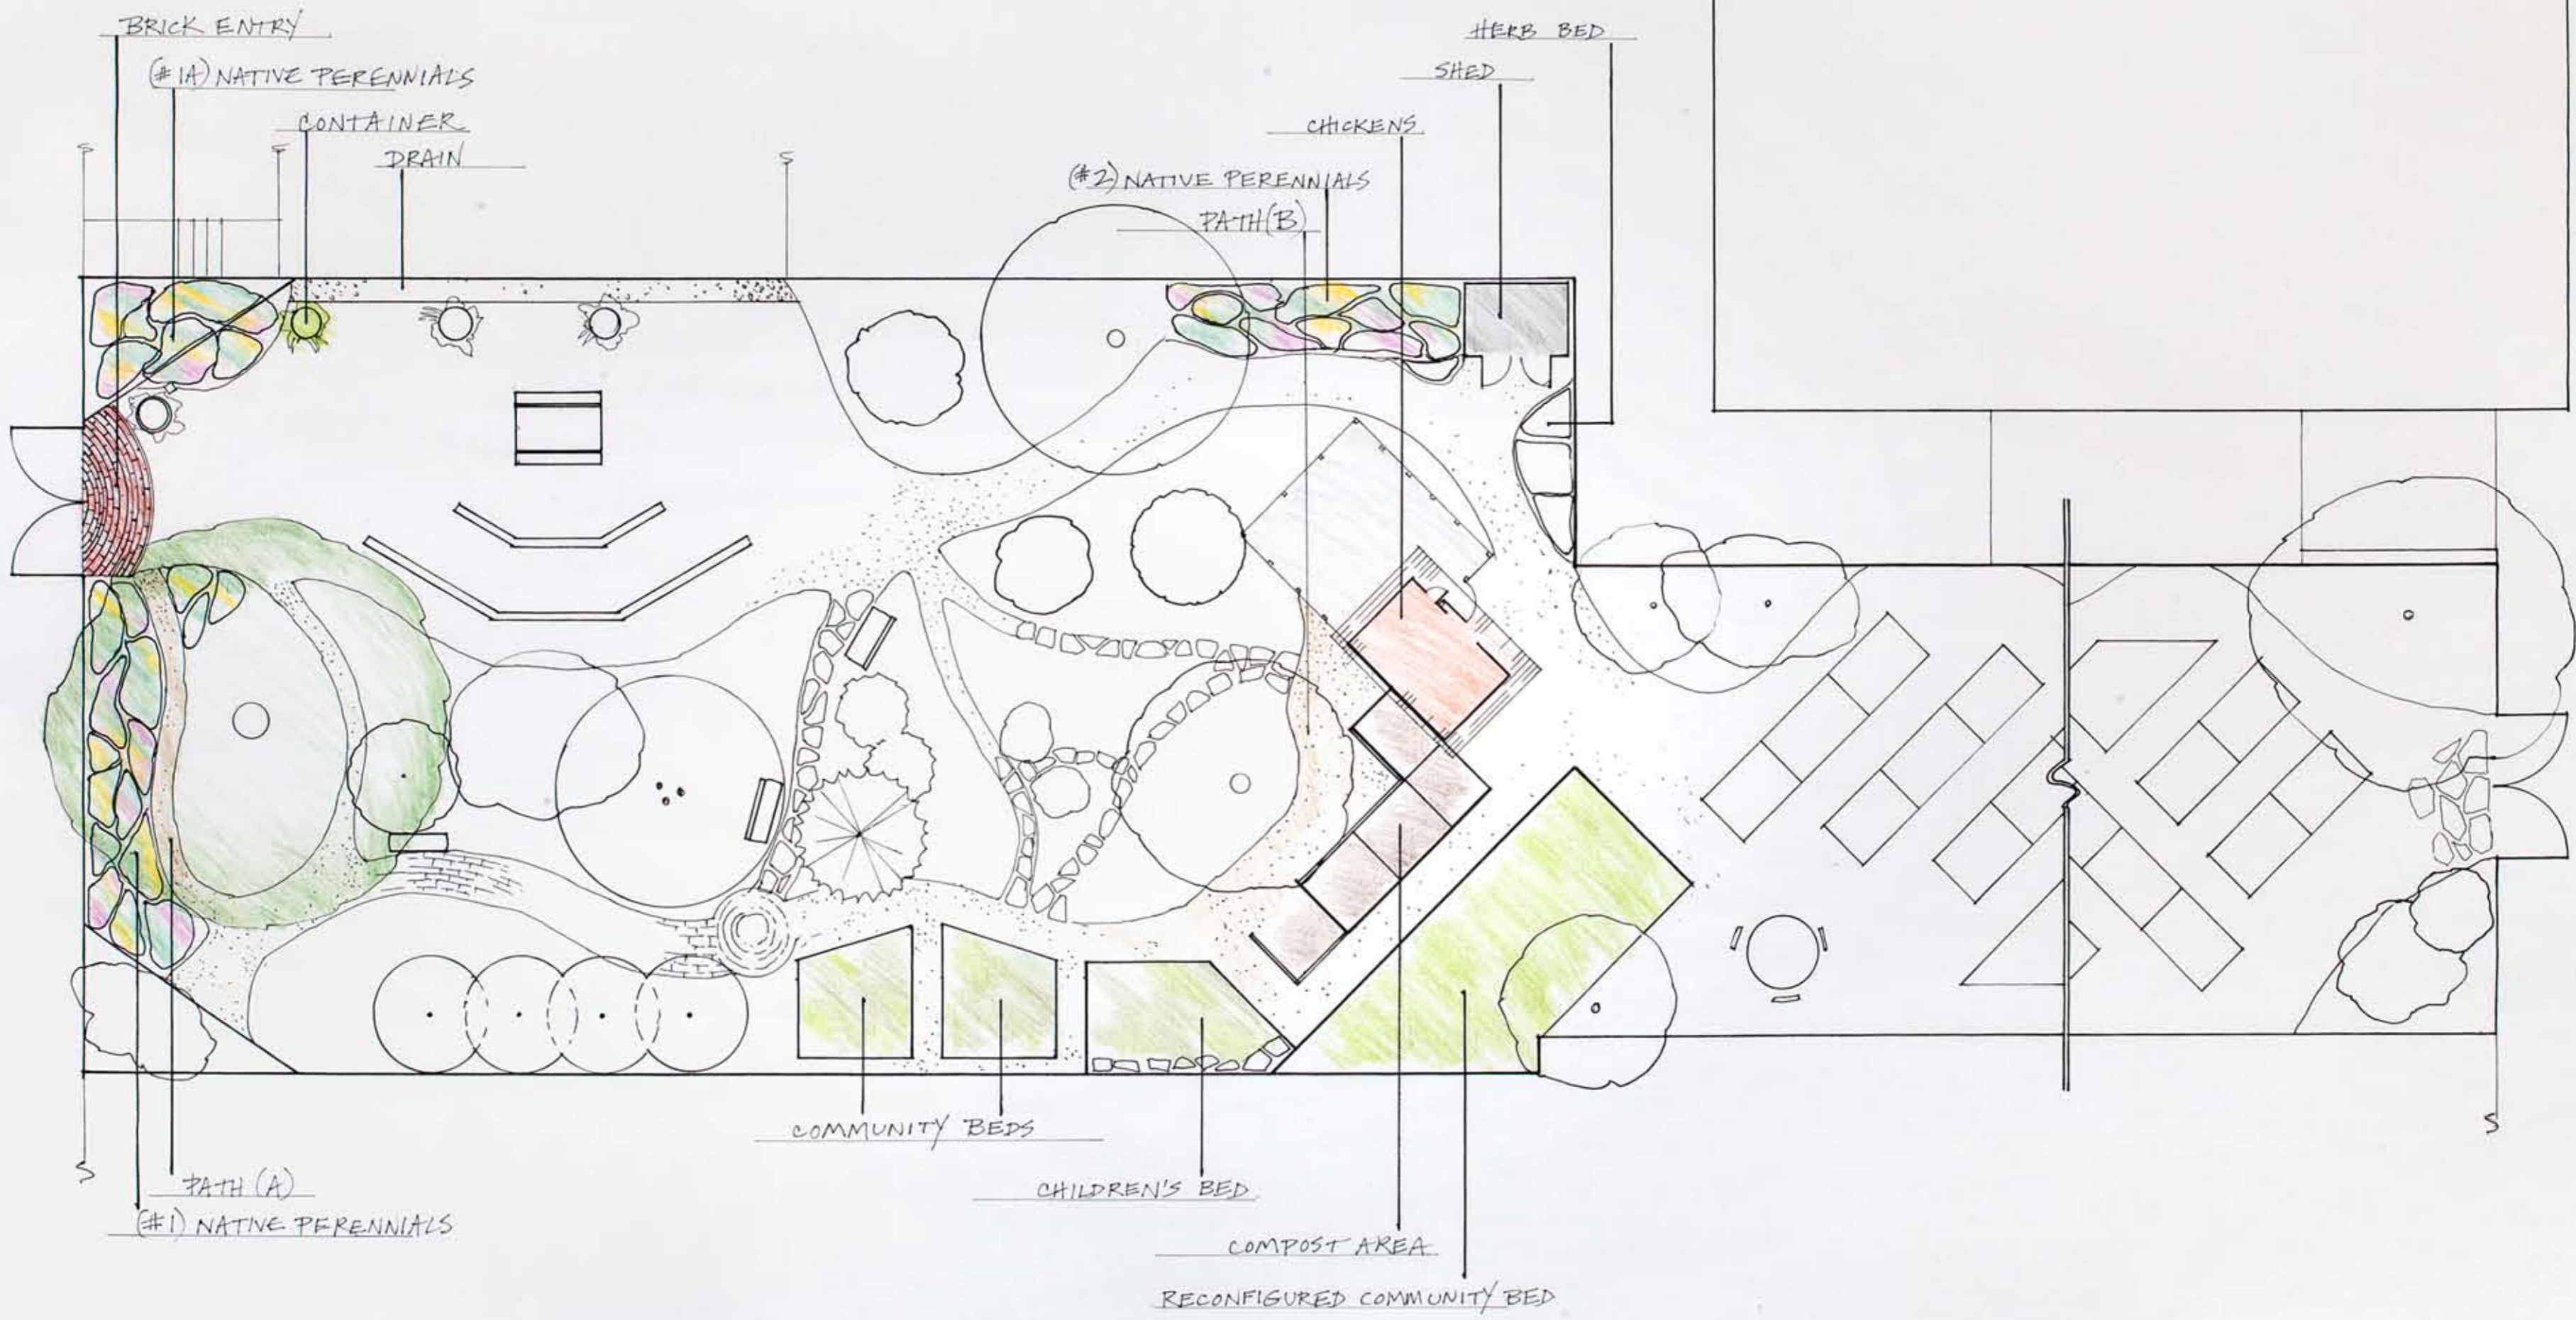

DWG. NUMBER: 1
 DWG. NAME: MASTER PLAN
 DATE: 4/10/14
 SCALE: 3/16" = 1'-0"


WARREN ST. MARKS COMMUNITY GARDEN
 BROOKLYN, NY

LAWLESS LANDSCAPES
 landscape & garden design
 Sharon Lawless phone: 917-771-9561
 email: sharonlawless@gmail.com

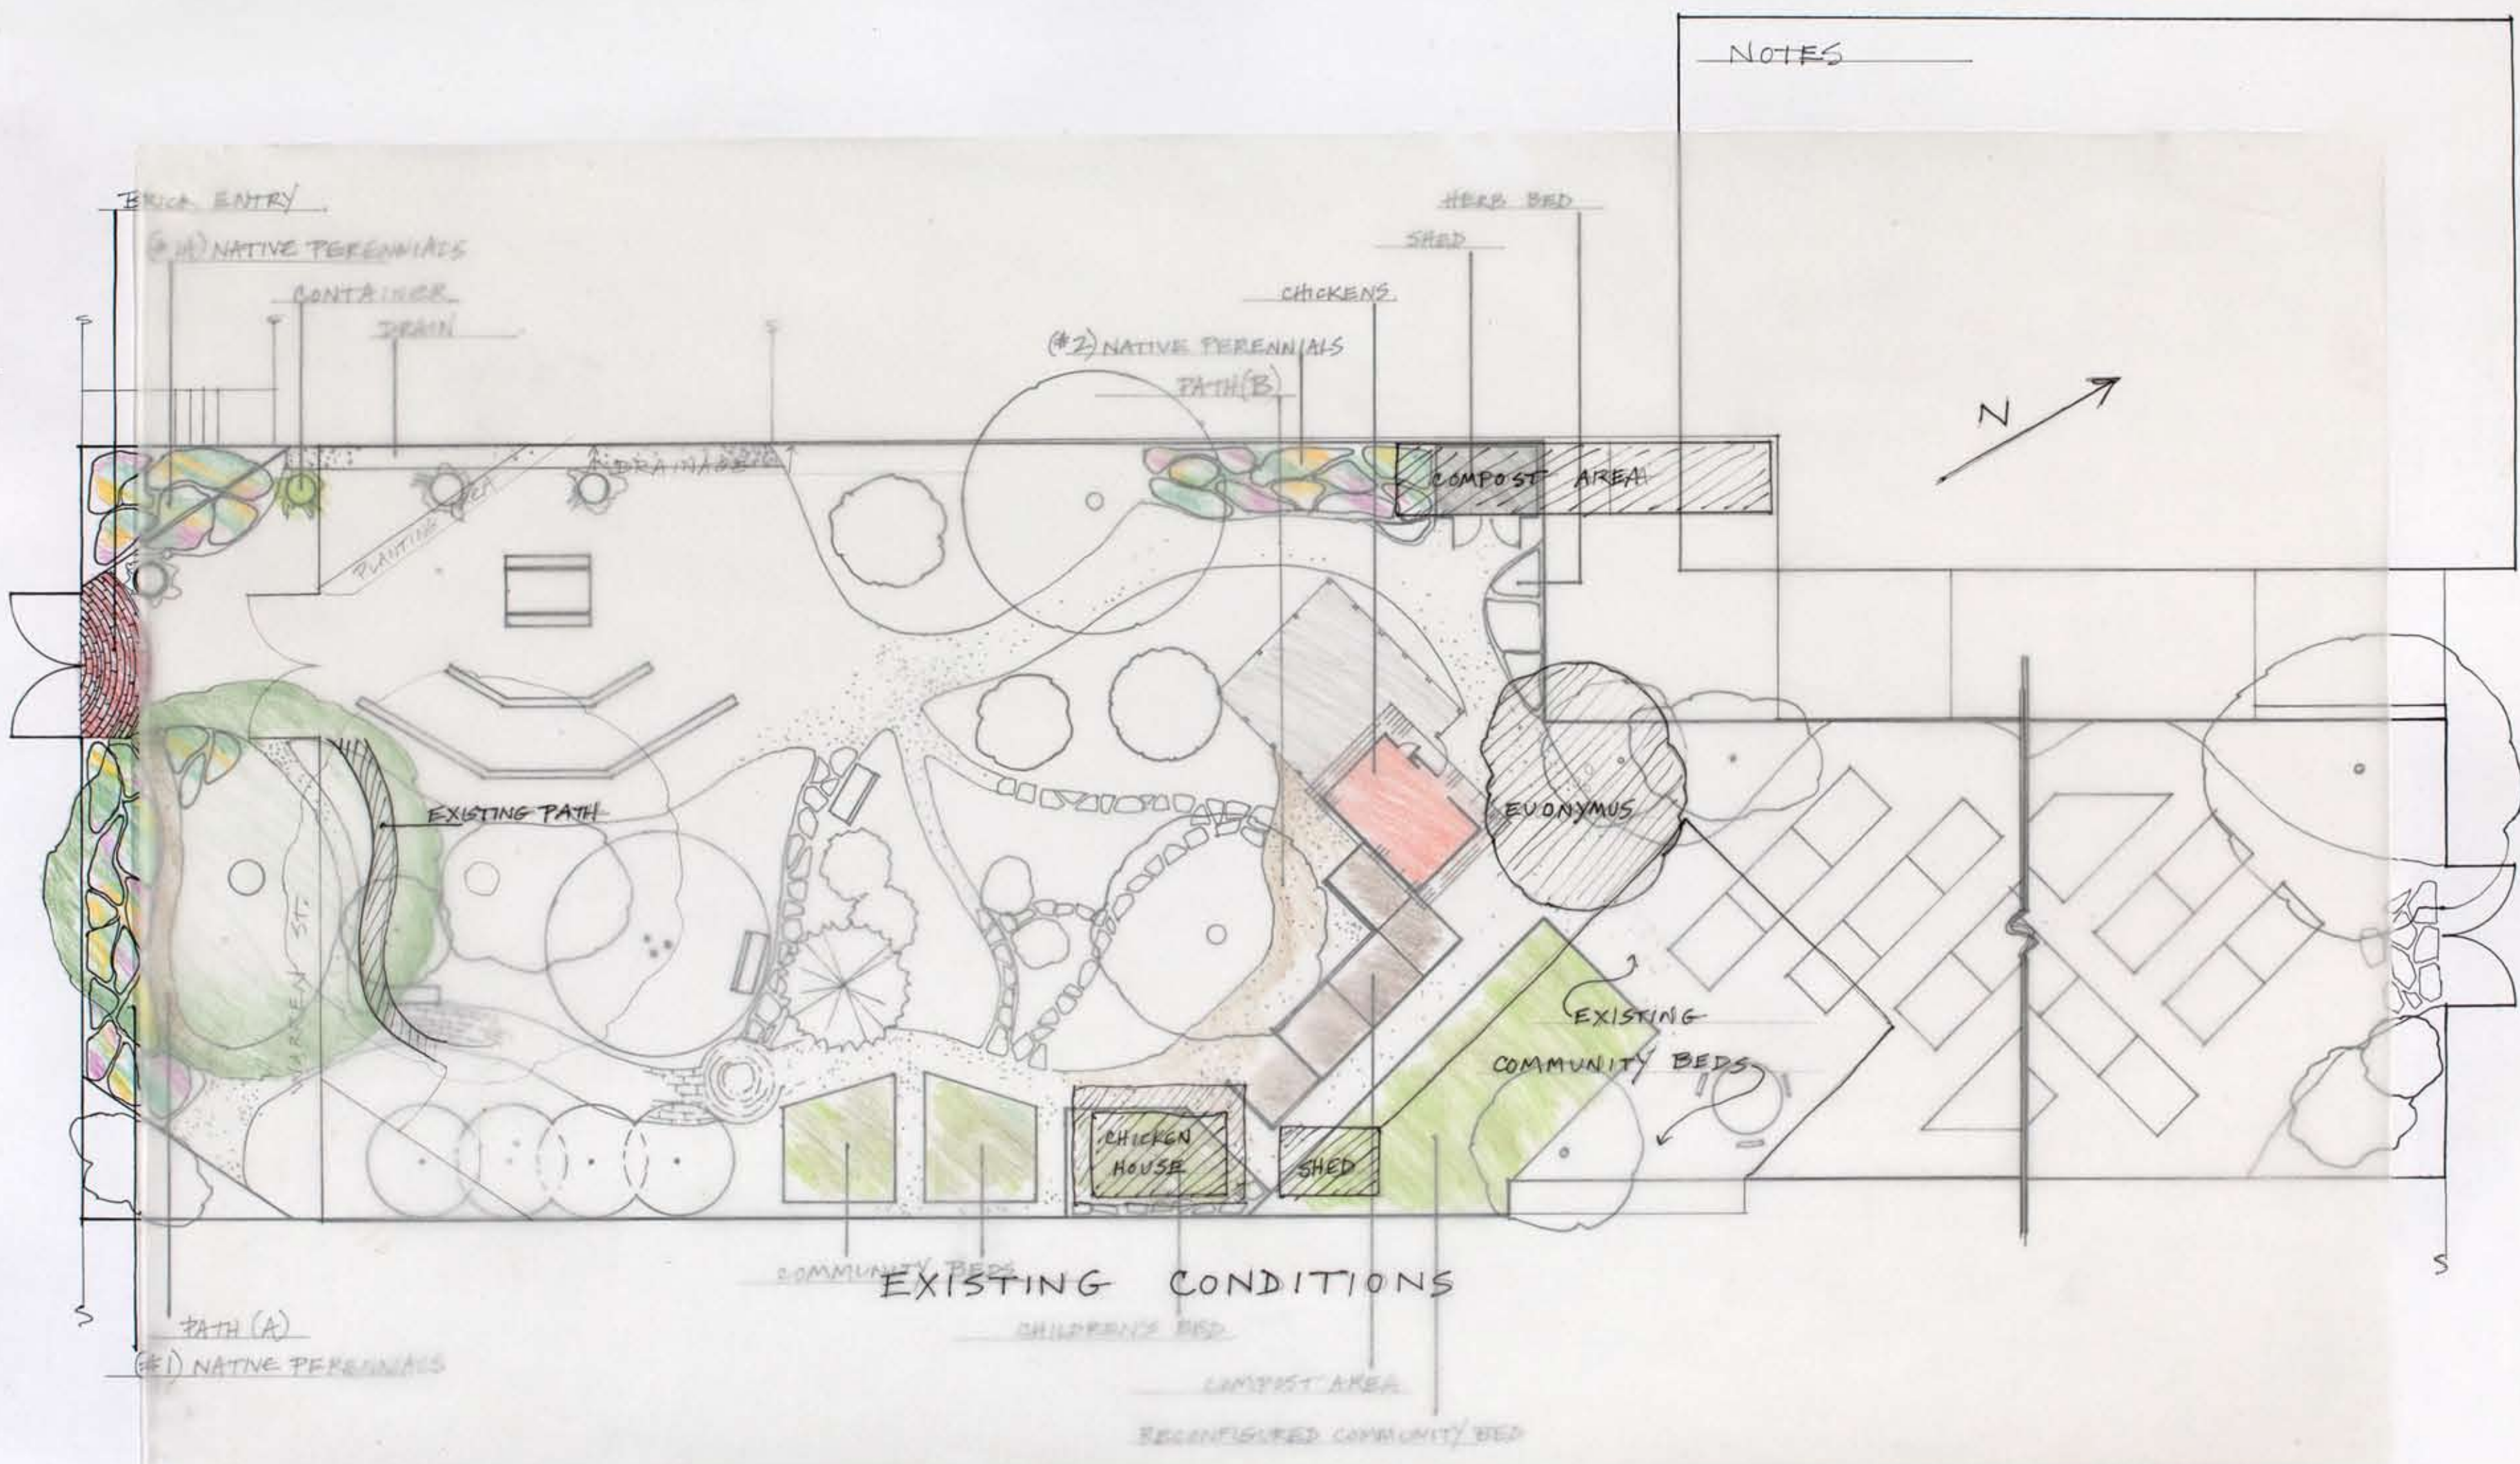

NOTES

EXISTING CONDITIONS

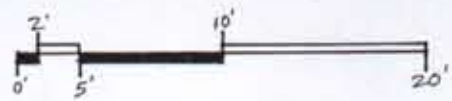

DWG NUMBER 1
 DWG NAME MASTER PLAN
 DATE 4/10/14
 SCALE 3/16" = 1'-0"

WARREN ST. MARKS COMMUNITY GARDEN
 BROOKLYN, NY

LAWLESS LANDSCAPES
 landscape & garden design
 Sharon Lawless phone: 917-771-9561
 email: sharonlawless@gmail.com